


- Key:**
- P1.0 Carriageway:** HRA (vehicular loading) with red chips
 - P1.1 Carriageway:** HRA (vehicular loading) with silver granite chips
 - P1.2 Parking / Loading:** Granite sets (Scottish Blend) (vehicular loading) 200-350 x 150 x 150mm, Paving laid in direction shown
 - P1.4 Pedestrian Crossings:** Whin or ZP Black Granite sets (vehicular loading) 200-350 x 150 x 150mm, Paving laid in direction shown with soldier course (300x150x180mm)
 - P2.1 Footway:** Caithness 300/450/600 gauge (W) x 80mm (H) x random lengths (1/1.5 ratio max), Paving laid in direction shown
 - P2.2 Footway:** Asphalt 30mm AC14 HRA Surface with limestone chips
 - P2.5 Cubes:** Caithness 80 x 80 x 80mm
 - P2.6 Feature Paving:** Large pattern, Caithness, Green Schist, Granite
 - P2.7 Feature Paving:** Small pattern, Caithness, Green Schist, Granite
 - P2.8 Granite Slab Trim:** 450 x 600 x 80mm thick silver grey granite slab
 - P3.1 Cycleway:** Coloured asphalt surfacing (buff)
 - P5.1 Tactile Paving:** Blister pattern, Granite (colour: Silver grey) 450 x 450 x 80mm
 - P5.2 Tactile Paving:** Corduroy pattern, Granite (colour: Silver grey) 400 x 400 x 80mm
 - P5.3 Tactile Paving:** Tramline / Ladder pattern, Concrete (colour: natural) 450 x 450 x 80mm
 - P5.4 Tactile Paving:** Blister pattern, Concrete (colour: red) 450 x 450 x 80mm
 - E3.1 Set Edging:** 3 rows granite sets (colour: Silver grey granite) 200-350 x 150 x 150mm
 - Kerb:** 450mm wide Silver Grey Granite, 100mm upstand
 - Dropped Kerb / Channel:** 450mm wide Silver Grey Granite kerb, 0-6mm upstand
 - Splay Kerb:** 450mm wide Silver Grey Granite splay kerb, 100mm upstand
 - 300 Wide Kerb:** Reclaimed Silver Grey Granite kerb, set aside from site clearance
 - 300 Wide Splay Kerb:** Silver Grey Granite splay kerb, 100mm upstand with 30° splay inc. radial units
 - Cycleway Demarcation Kerb (non trafficked):** 225mm wide Silver Grey Granite cycleway demarcation kerb, 20mm upstand
 - Cycleway Edge Kerb (non-trafficked):** 225mm wide Silver Grey Granite cycleway demarcation kerb, laid flush
 - Cycleway Edge Kerb (perpendicular to vehicular traffic):** 225mm wide Silver Grey Granite cycleway demarcation kerb, laid flush with RC foundation
 - 125 Wide Precast Concrete BS Kerbs:** HB2 kerb 100mm upstand
 - 125 Wide Precast Concrete BS Kerbs:** Dropped kerb 0-6mm upstand inc. left and right hand droppers
 - 125 Wide Precast Concrete BS Kerbs:** 45° Splay kerb
 - 50 Wide Precast Concrete EF Kerbs:** Type EF PCC pin kerbs
 - Planter Edge:** 300mm wide whinstone planter edge

- Notes:**
1. For Carriageway specification refer to Series 700
 2. For Footways and Kerbs specification refer to Series 1100
 3. For construction details refer to drawing: 40171-IFL-HP-DR-C-50-001
 4. For kerb and edge locations refer to drawing: 40171-IFL-HP-DR-C-60-003
 5. For street furniture locations refer to drawing: 40171-IFL-HP-DR-C-60-004
 6. Minimum length cut to fit kerb to be 600mm

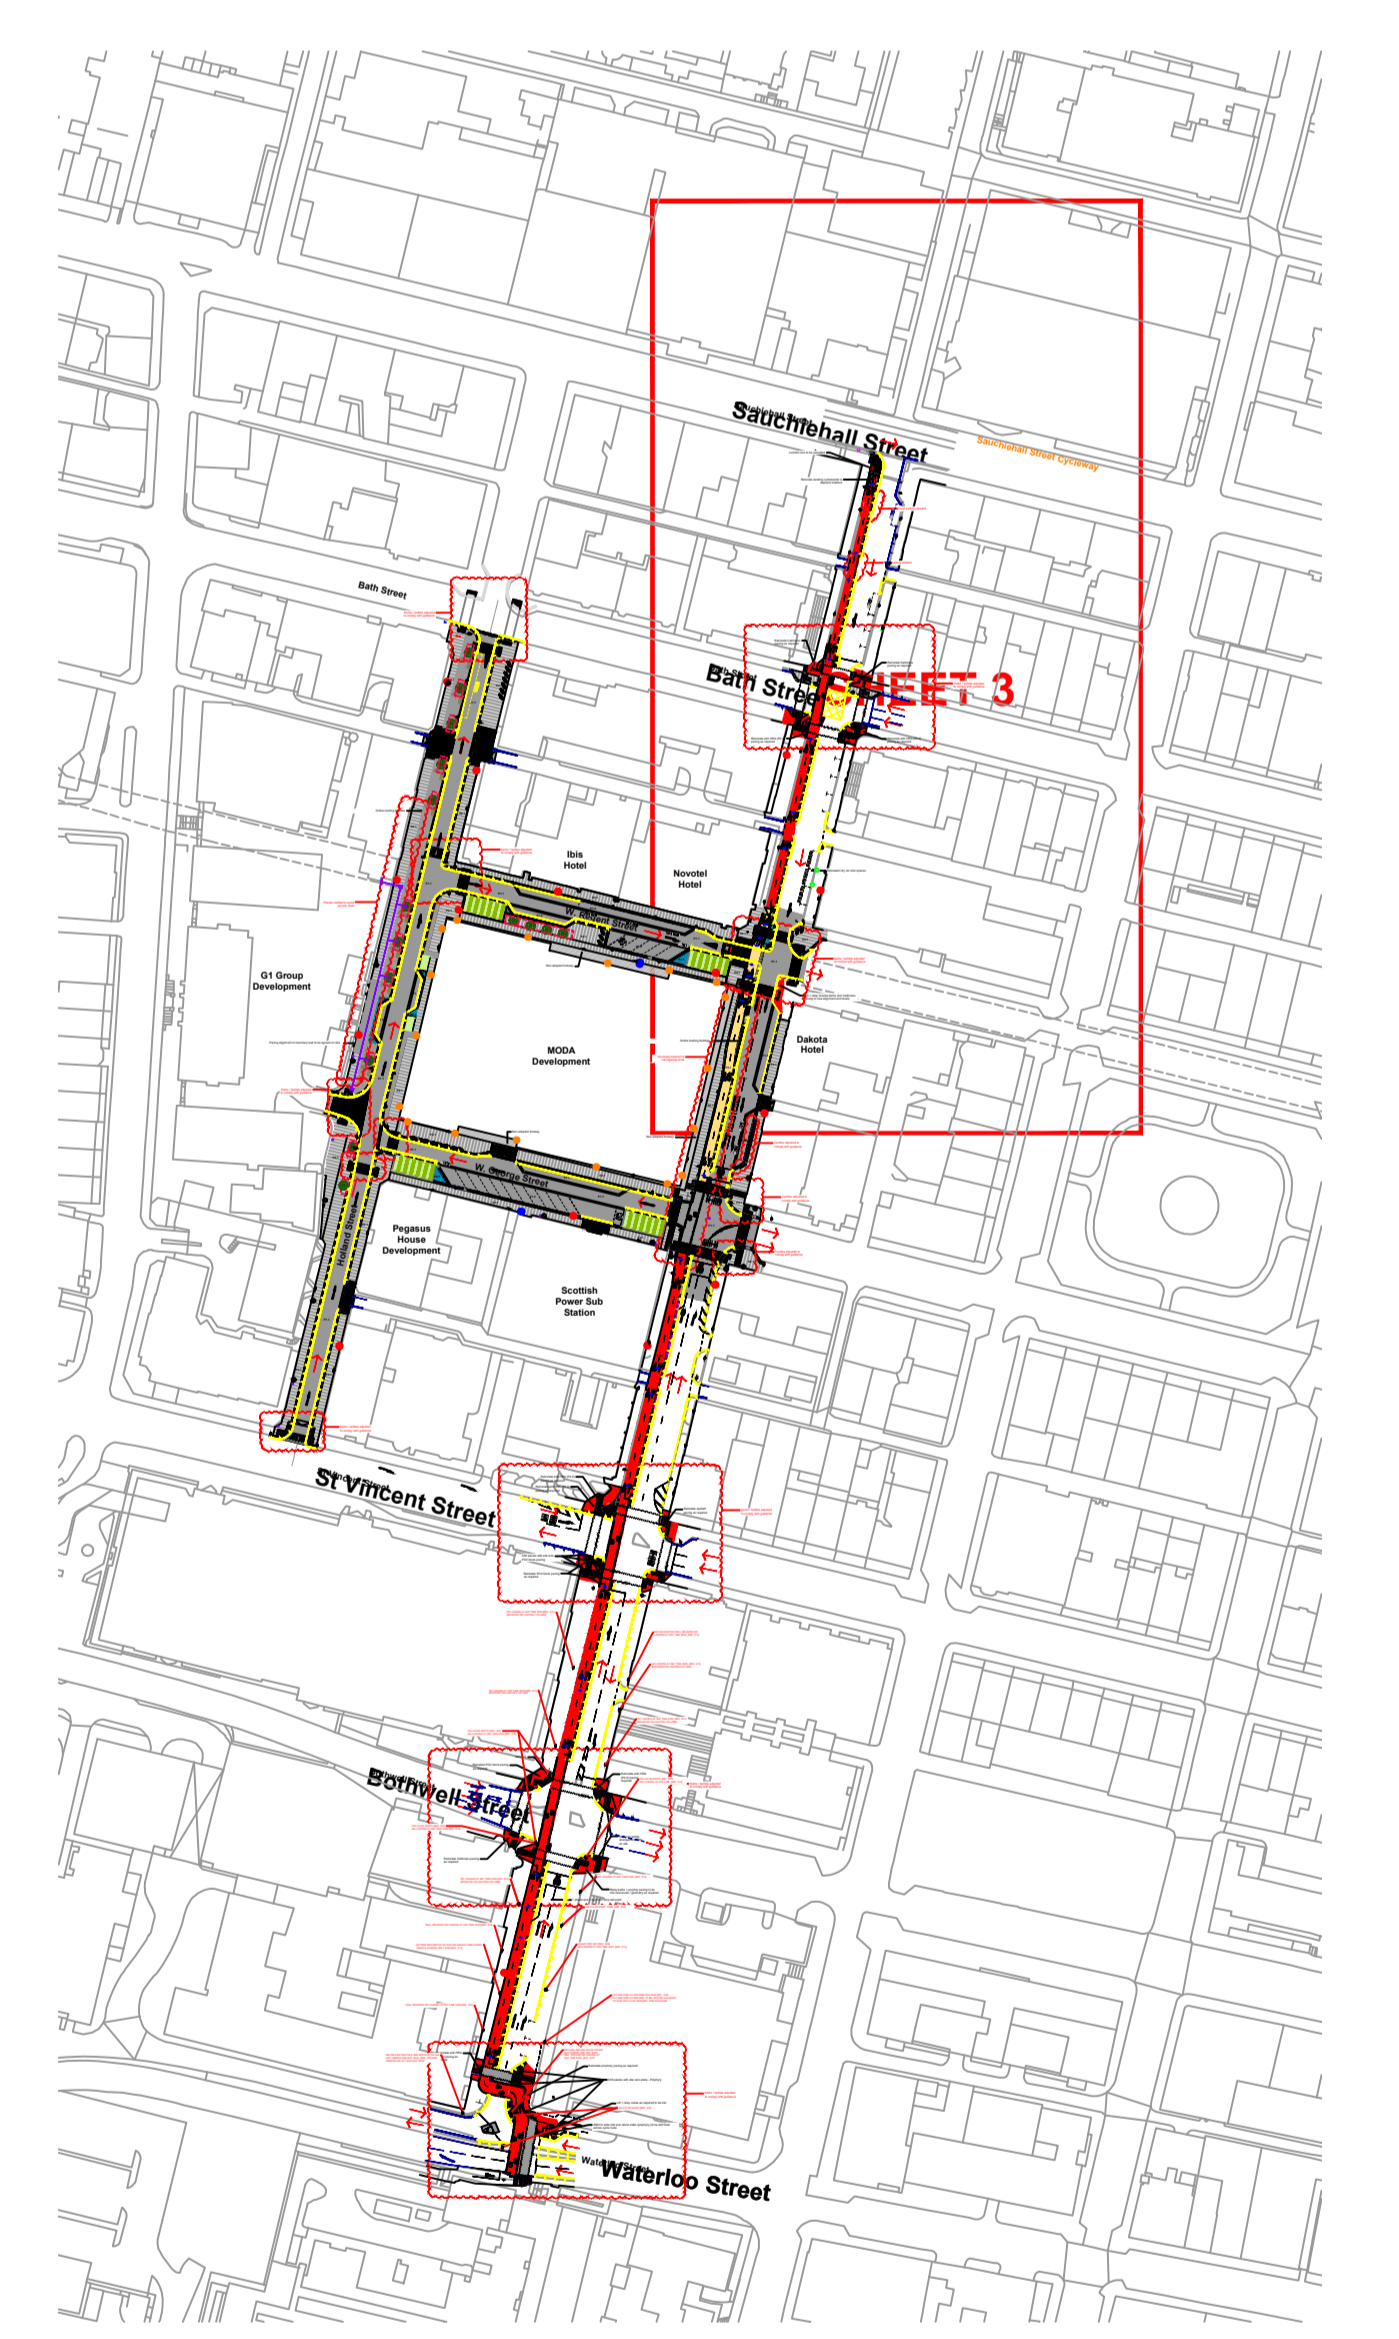

INDEX SHEET LOCATIONS
Scale: NTS

| | | | | |
|----------|------|-------------|----------|------------|
| Revision | Date | Description | Initials | Checked By |
| | | | | |

Ironsides Farrar
Environmental Consultants
5th Floor, 135 Buchanan Street, Glasgow G1 2JA
0141 230 2151 | glasgow@ironsidesfarrar.com
EDINBURGH | GLASGOW | MANCHESTER

Project No. **40171**
Project Name **Glasgow Avenues - Block B**

Client **Glasgow City Council**
Title **General Arrangement (Sheet 3 of 3)**

| | | |
|-------------|-------------|-------------------|
| North Arrow | Scale 1:250 | Bar Scale 0 5 10m |
|-------------|-------------|-------------------|

| | | |
|----------------------|----------------------|---|
| Date 22.10.21 | Paper Size A0 | Quality Assurance ISO 9001:2015 SCS UKAS Certificate GB02/54539 |
| Drawn By AKW | Checked by IO | Copyright Acknowledgement Ordnance Survey © Crown Copyright 2021 All rights reserved. Licence No. AL100017965 |

| | |
|---|---------------------|
| CONSTRUCTION ISSUE | SUBMITTAL C1 |
| Project 40171-IFL-HP-DR-C-10-003-P01 | Revision |

Note: Please do not scale from this drawing