


Notes:
 © Crown Copyright [and database rights] 2016. All rights reserved.
 OS Licence Number 100023379. You are not permitted to copy,
 sub-licence, distribute or sell any of this data to third parties in any form.

Key
 2x2m standard detail
 Asphalt Speed Cushion

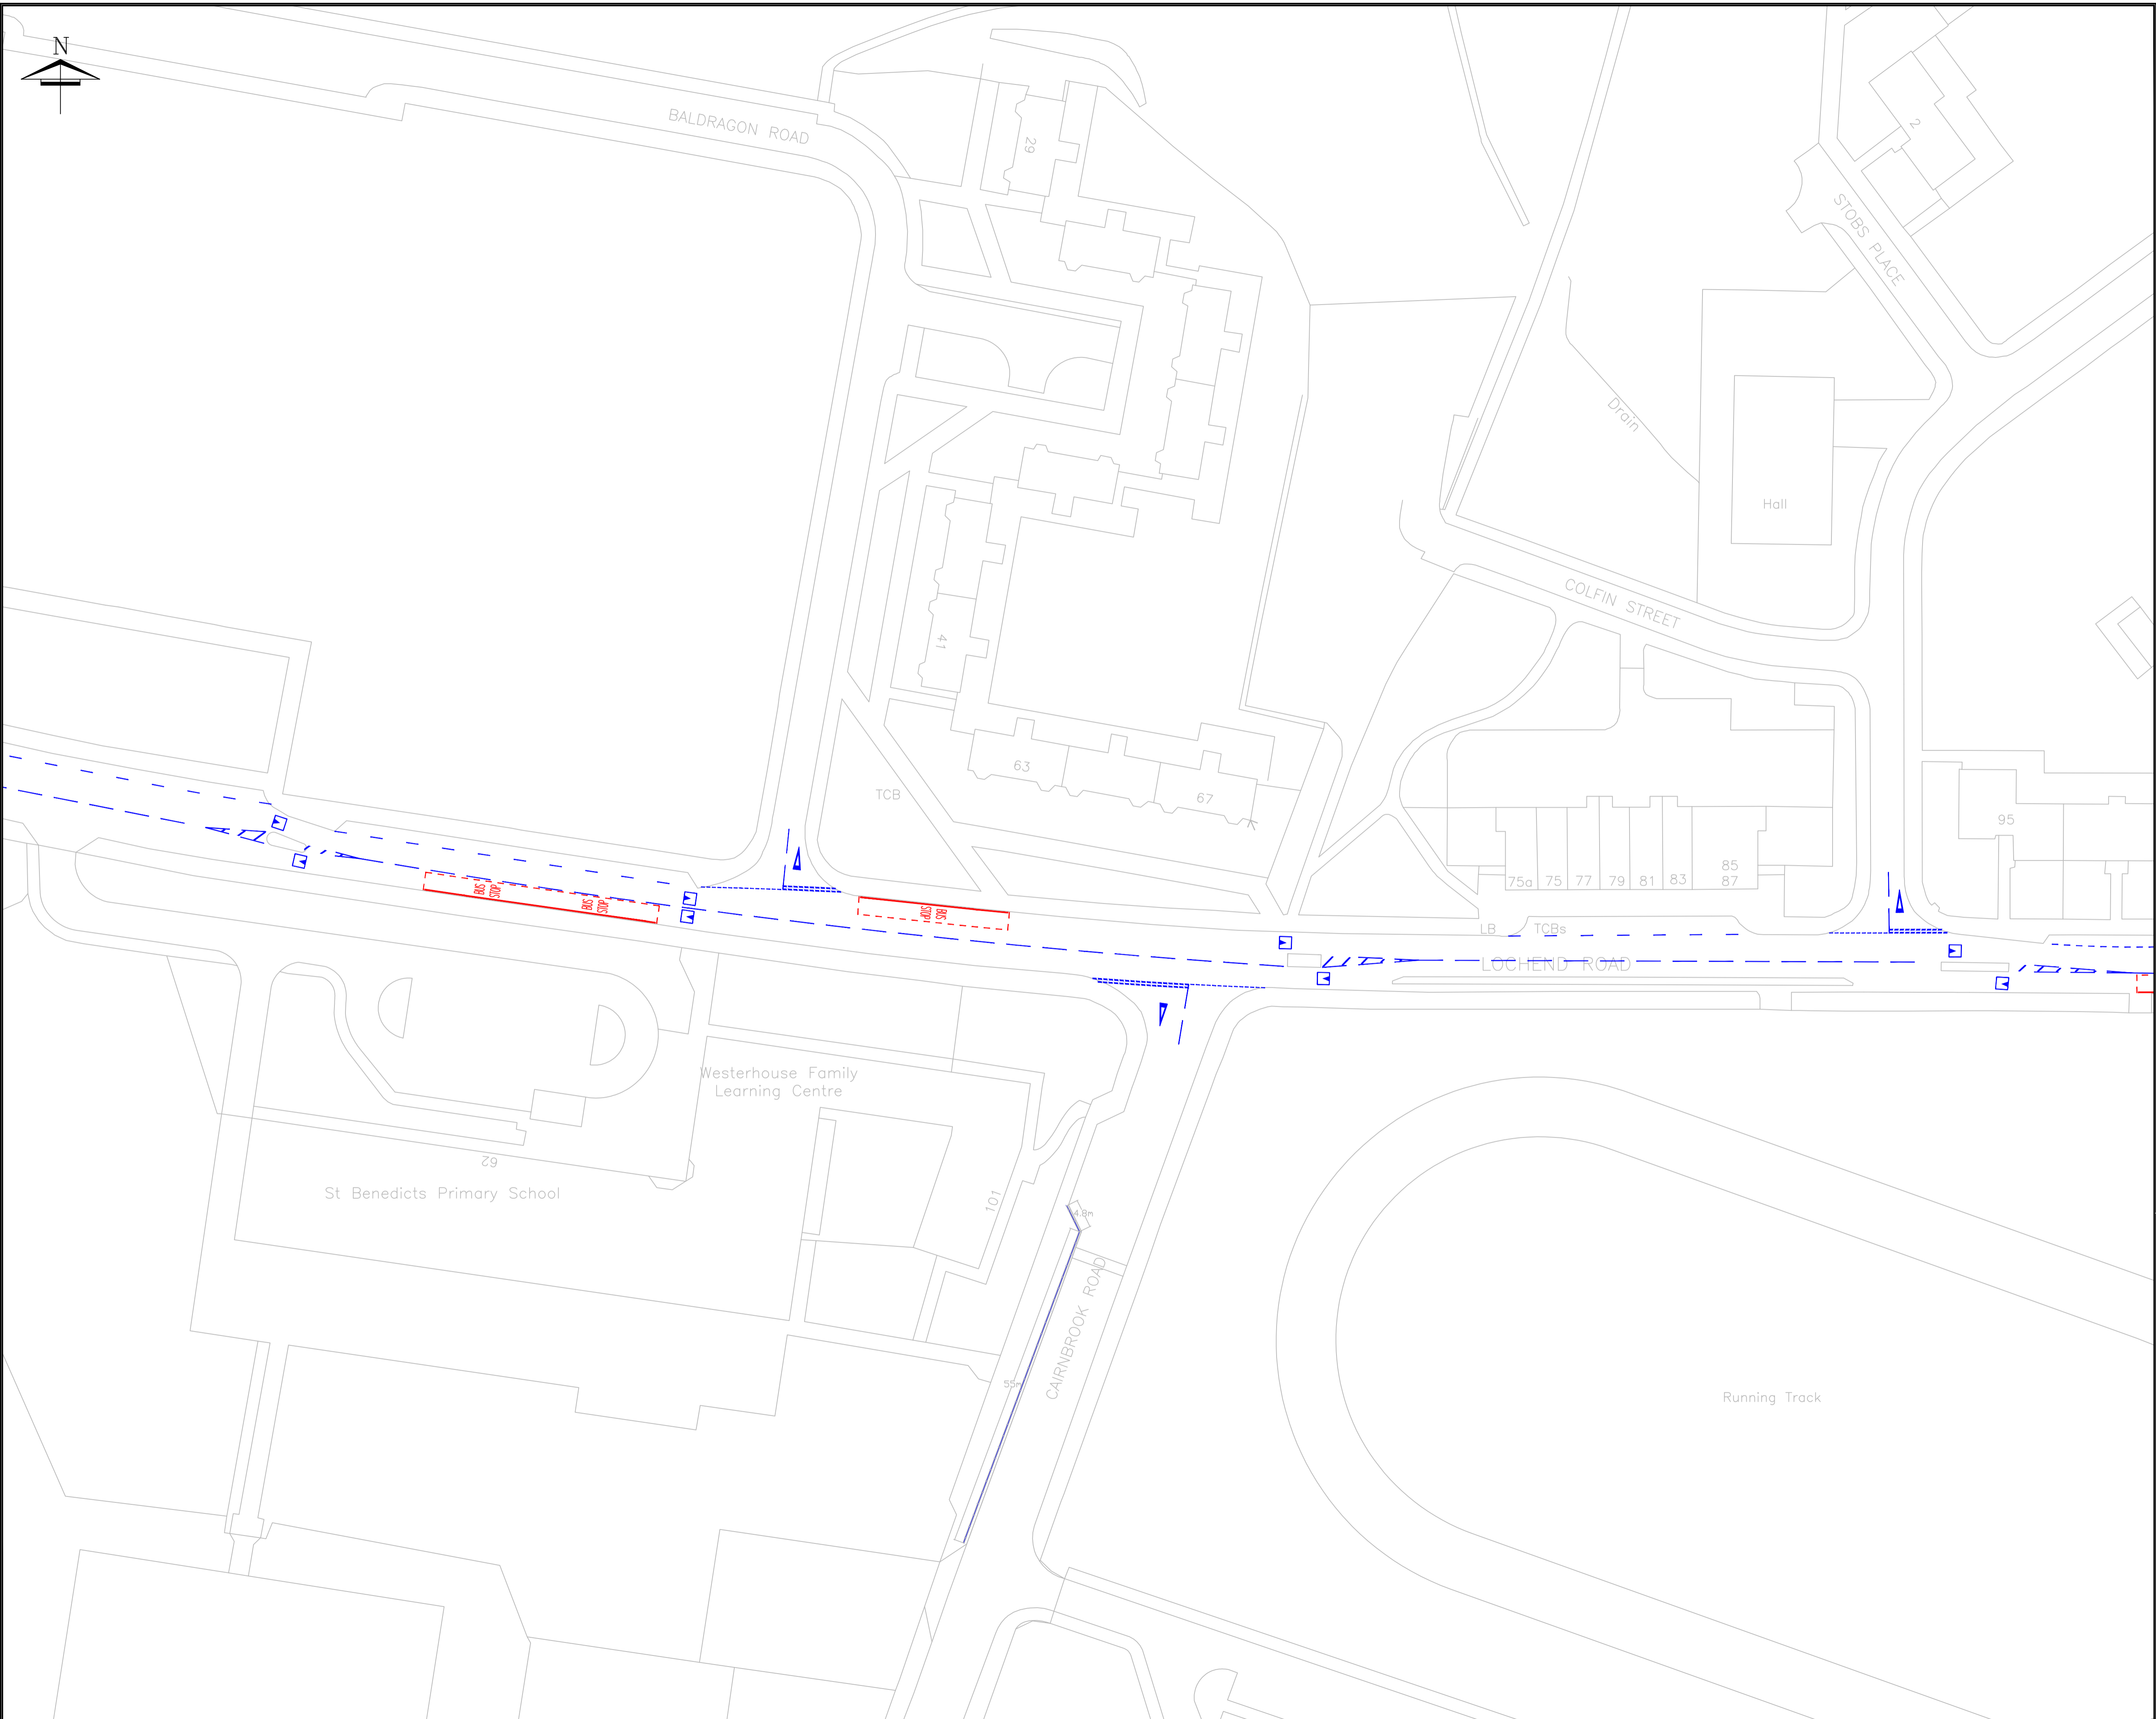

Rev:	Date:	Revisions	Checked Date:	Appr'd Date:

Glasgow City Council
 Scale : 1:500 Date : September 2024
 Prepared by : RM Checked by :
 Traced by : Approved by :
 Executive Director of Neighbourhoods, Regeneration and Sustainability:
George Gillespie BEng (Hons) CEng MICE
 Design Office: Traffic & Road Safety, 727 London Road, Glasgow, G40 3AQ.

The Glasgow City Council
 Lochend Road
 Traffic Calming Scheme
 Plan 2/4

Drawing No:	RS/24/67.2
Rev:	
File No:	
Drawing Status:	Prelim. Tender Contract Record
Client:	

