


SITE CLEARANCE
1:500

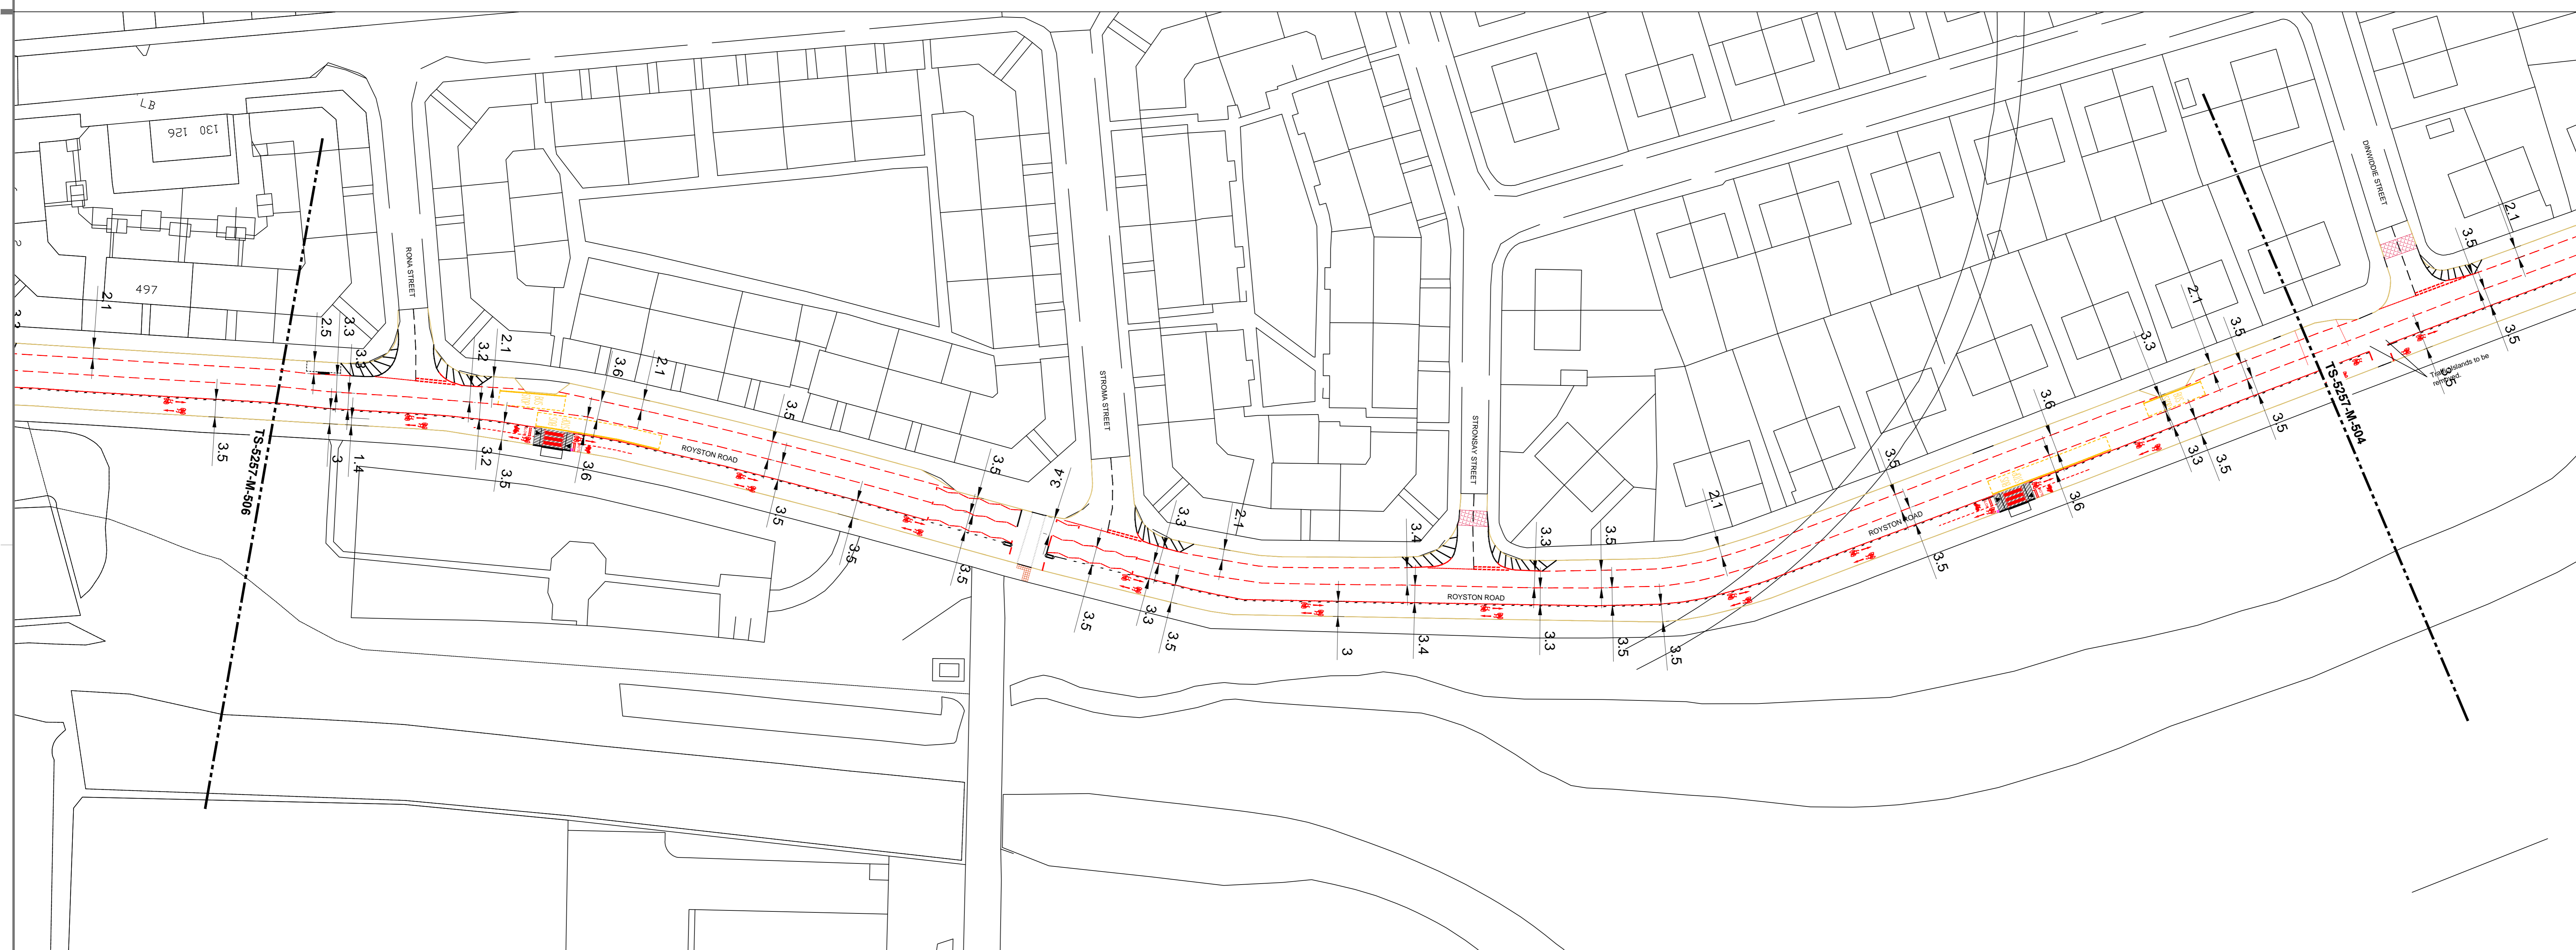

GENERAL ARRANGEMENT
1:500

- NOTES:**
- All dimensions are in metres and all levels are metres above Ordnance Datum unless noted otherwise.
 - Existing carriageway lane widths to be minimum 3.00m.
 - All setting out positions to be signed on site by the Council Engineer.
 - All signing to be mounted on standard temporary 1050mm x 750mm sign frame, secured by 4 sandbags, unless otherwise stated.
- KEY**
- Proposed markings**
- Advisory cycle lane marking to DIAG 1024, 4000mm line, 2000mm gap, 150mm wide.
 - Hatching marking to DIAG 1040.4, at 45°, 2000mm gap, 150mm wide.
 - Mandatory cycle lane marking to DIAG 1040B, 150mm wide.
 - Entry taper to cycle lane to DIAG 1009, 600mm line, 300mm gap, 150mm wide.
 - Lane through junction to DIAG 1004, 1000mm line, 1000mm gap, 150mm wide.
 - Cycle symbol to DIAG 1057.
 - 100 X 1780 for repeaters.
 - 1700 X 2750 within ADS boxes.
- Existing markings**
- Existing kerbs.
 - New Kerbs.
 - New Studs.
 - Cycle lane kerbs - Zebra® 13 Zero at 3.5m centres.
- Existing markings to be removed**
- Existing carriageway markings to be removed.
 - Existing carriageway markings to be refreshed/replaced.
 - Existing studs to be retained.
- Site Clearance**
- Existing screed marking.
 - Kerb to be removed.
 - Studs to be removed.
 - Blocked Gully.

© Crown copyright and database right 2020. OS Licence Number 100023279.
OS MasterMap imagery layer has been created using Ordnance Survey's own imagery and imagery from other suppliers. This data may contain imagery data sourced from geotemporal, Perspectives Limited and/or Intel Maps Limited.
You are not permitted to copy, sub-licence or sell any of this data to third parties in any form.

Rev	Date	Revisions	Checked	Approved

Glasgow City Council

Prepared by: DC Date: FEB 2021

Checked by: ADM Scale: 1:500

Approved by: CF Software: AutoCAD 2016

Executive Director of Neighbourhoods and Sustainability:
George Gillespie BEng (Hons) CEng MICE

Design Office:
Exchange House, 231 George Street, Glasgow, G1 1RX

SPACES FOR PEOPLE
ROYSTON ROAD
SHEET 3

Drawing No:
TS-5257-M-505

File Location:
U:\PMD\FILEDIP\5257 Covid - 19 response task\06 DRAWING\01
Preliminary\Royston Road\Royston
RA\TS-5257-M-505-510-BI-directional\TS-5257-M-505-507-BI-directional

Client:
GLASGOW CITY COUNCIL

