




GLASGOW CITY COUNCIL DEVELOPMENT AND REGENERATION SERVICES

231 GEORGE STREET, GLASGOW G1 1RX
Executive Director
Richard Brown

KELVINGROVE PARK, GLASGOW AREAS 11-17

Contents within the boundaries coloured
Red, 1.66 ha or thereby

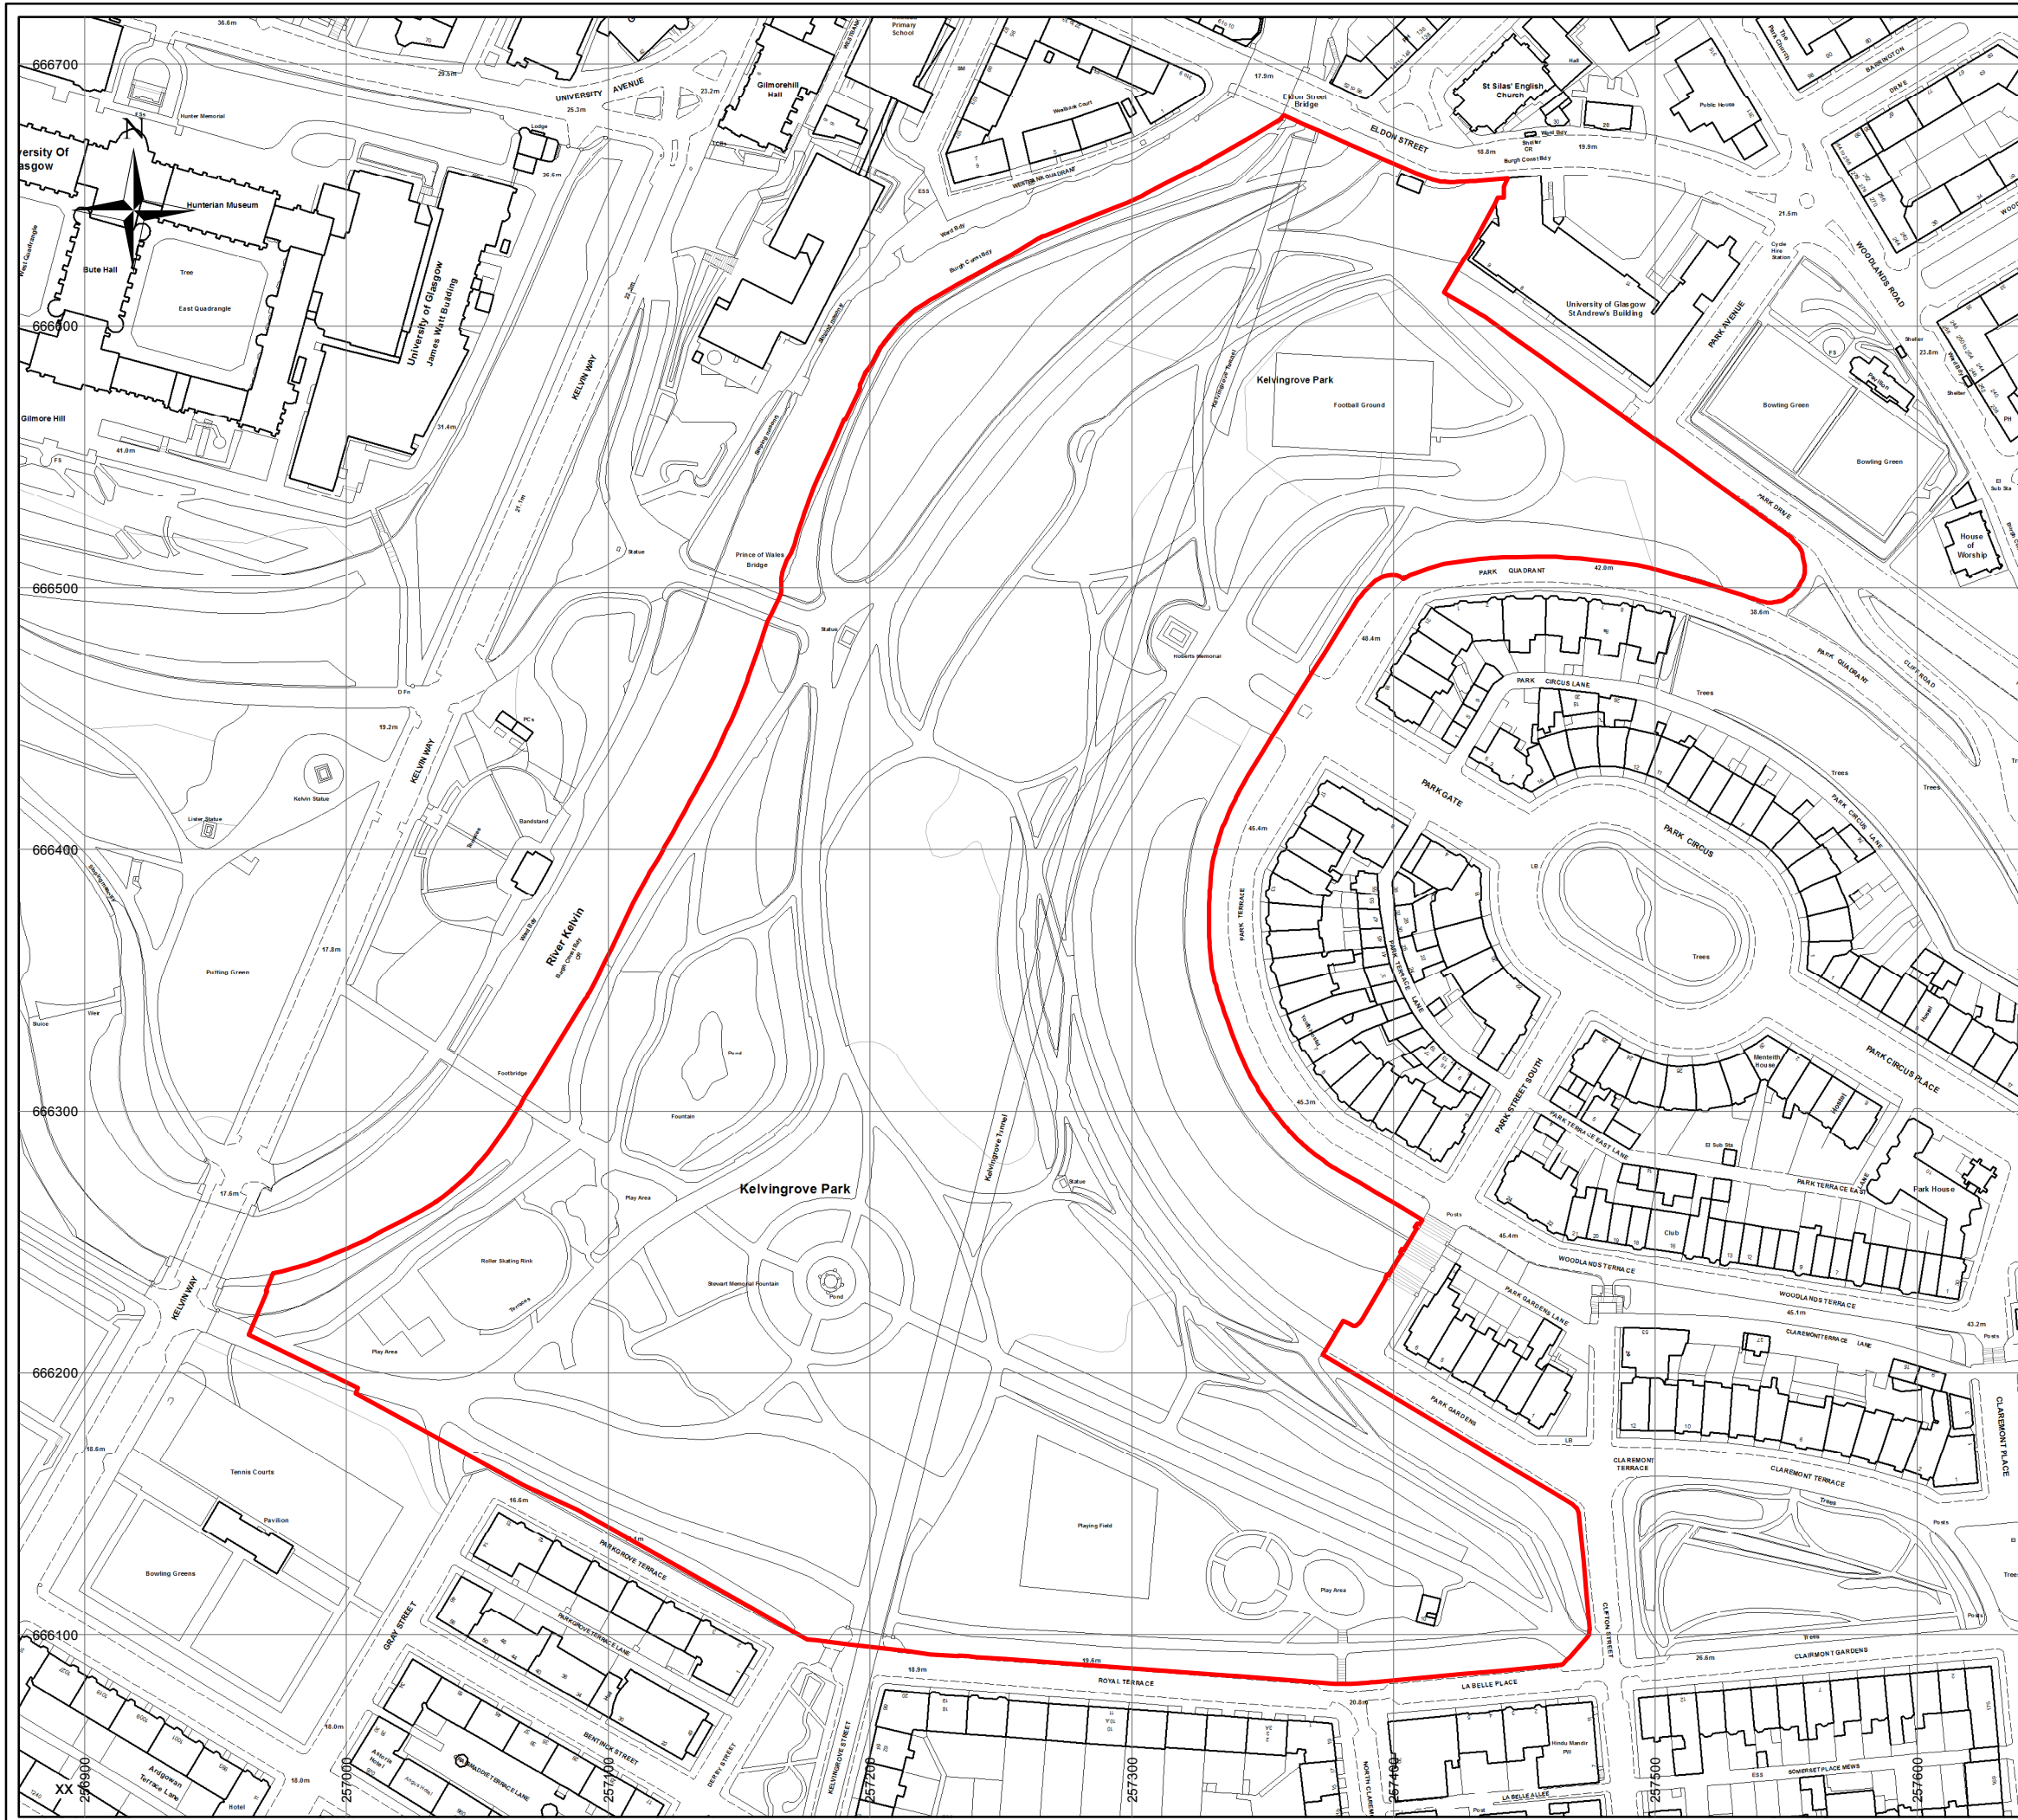

DRG NO	87527	REV	
CREATED	JTH	SCALE	1:2,500
OS SHEET	NS5766SW	NORS REF	
FILE		LEGAL FILE	PCSE0657
AREA	1.66 ha or thereby	DATE	LegendDate
BUNDLE No	Parks 1/65/10, Kelvingrove Park Box, Kelvingrove Park Box 2, Bdl 1		

Reproduced by permission of Ordnance Survey on behalf of HMSO.
© Crown Copyright and database right 2013. All rights reserved.
OS Licence No 100023379. You are not permitted to copy, sub-license,
distribute or sell any of this data to third parties in any form