






**DEVELOPMENT AND  
REGENERATION SERVICES**  
231 GEORGE STREET  
GLASGOW  
G1 1RX  
*Executive Director  
Richard Brown*

## TITLE REPORT PLAN

### Elder Park

 **GOVAN BOX**  
Deed of Gift by  
Isabella Ure or Elder  
to Commissioners of Burgh  
of Govan, 1855

 **GCC824**  
Elder Park Library - Lease to  
Culture and Sport Glasgow, 2007

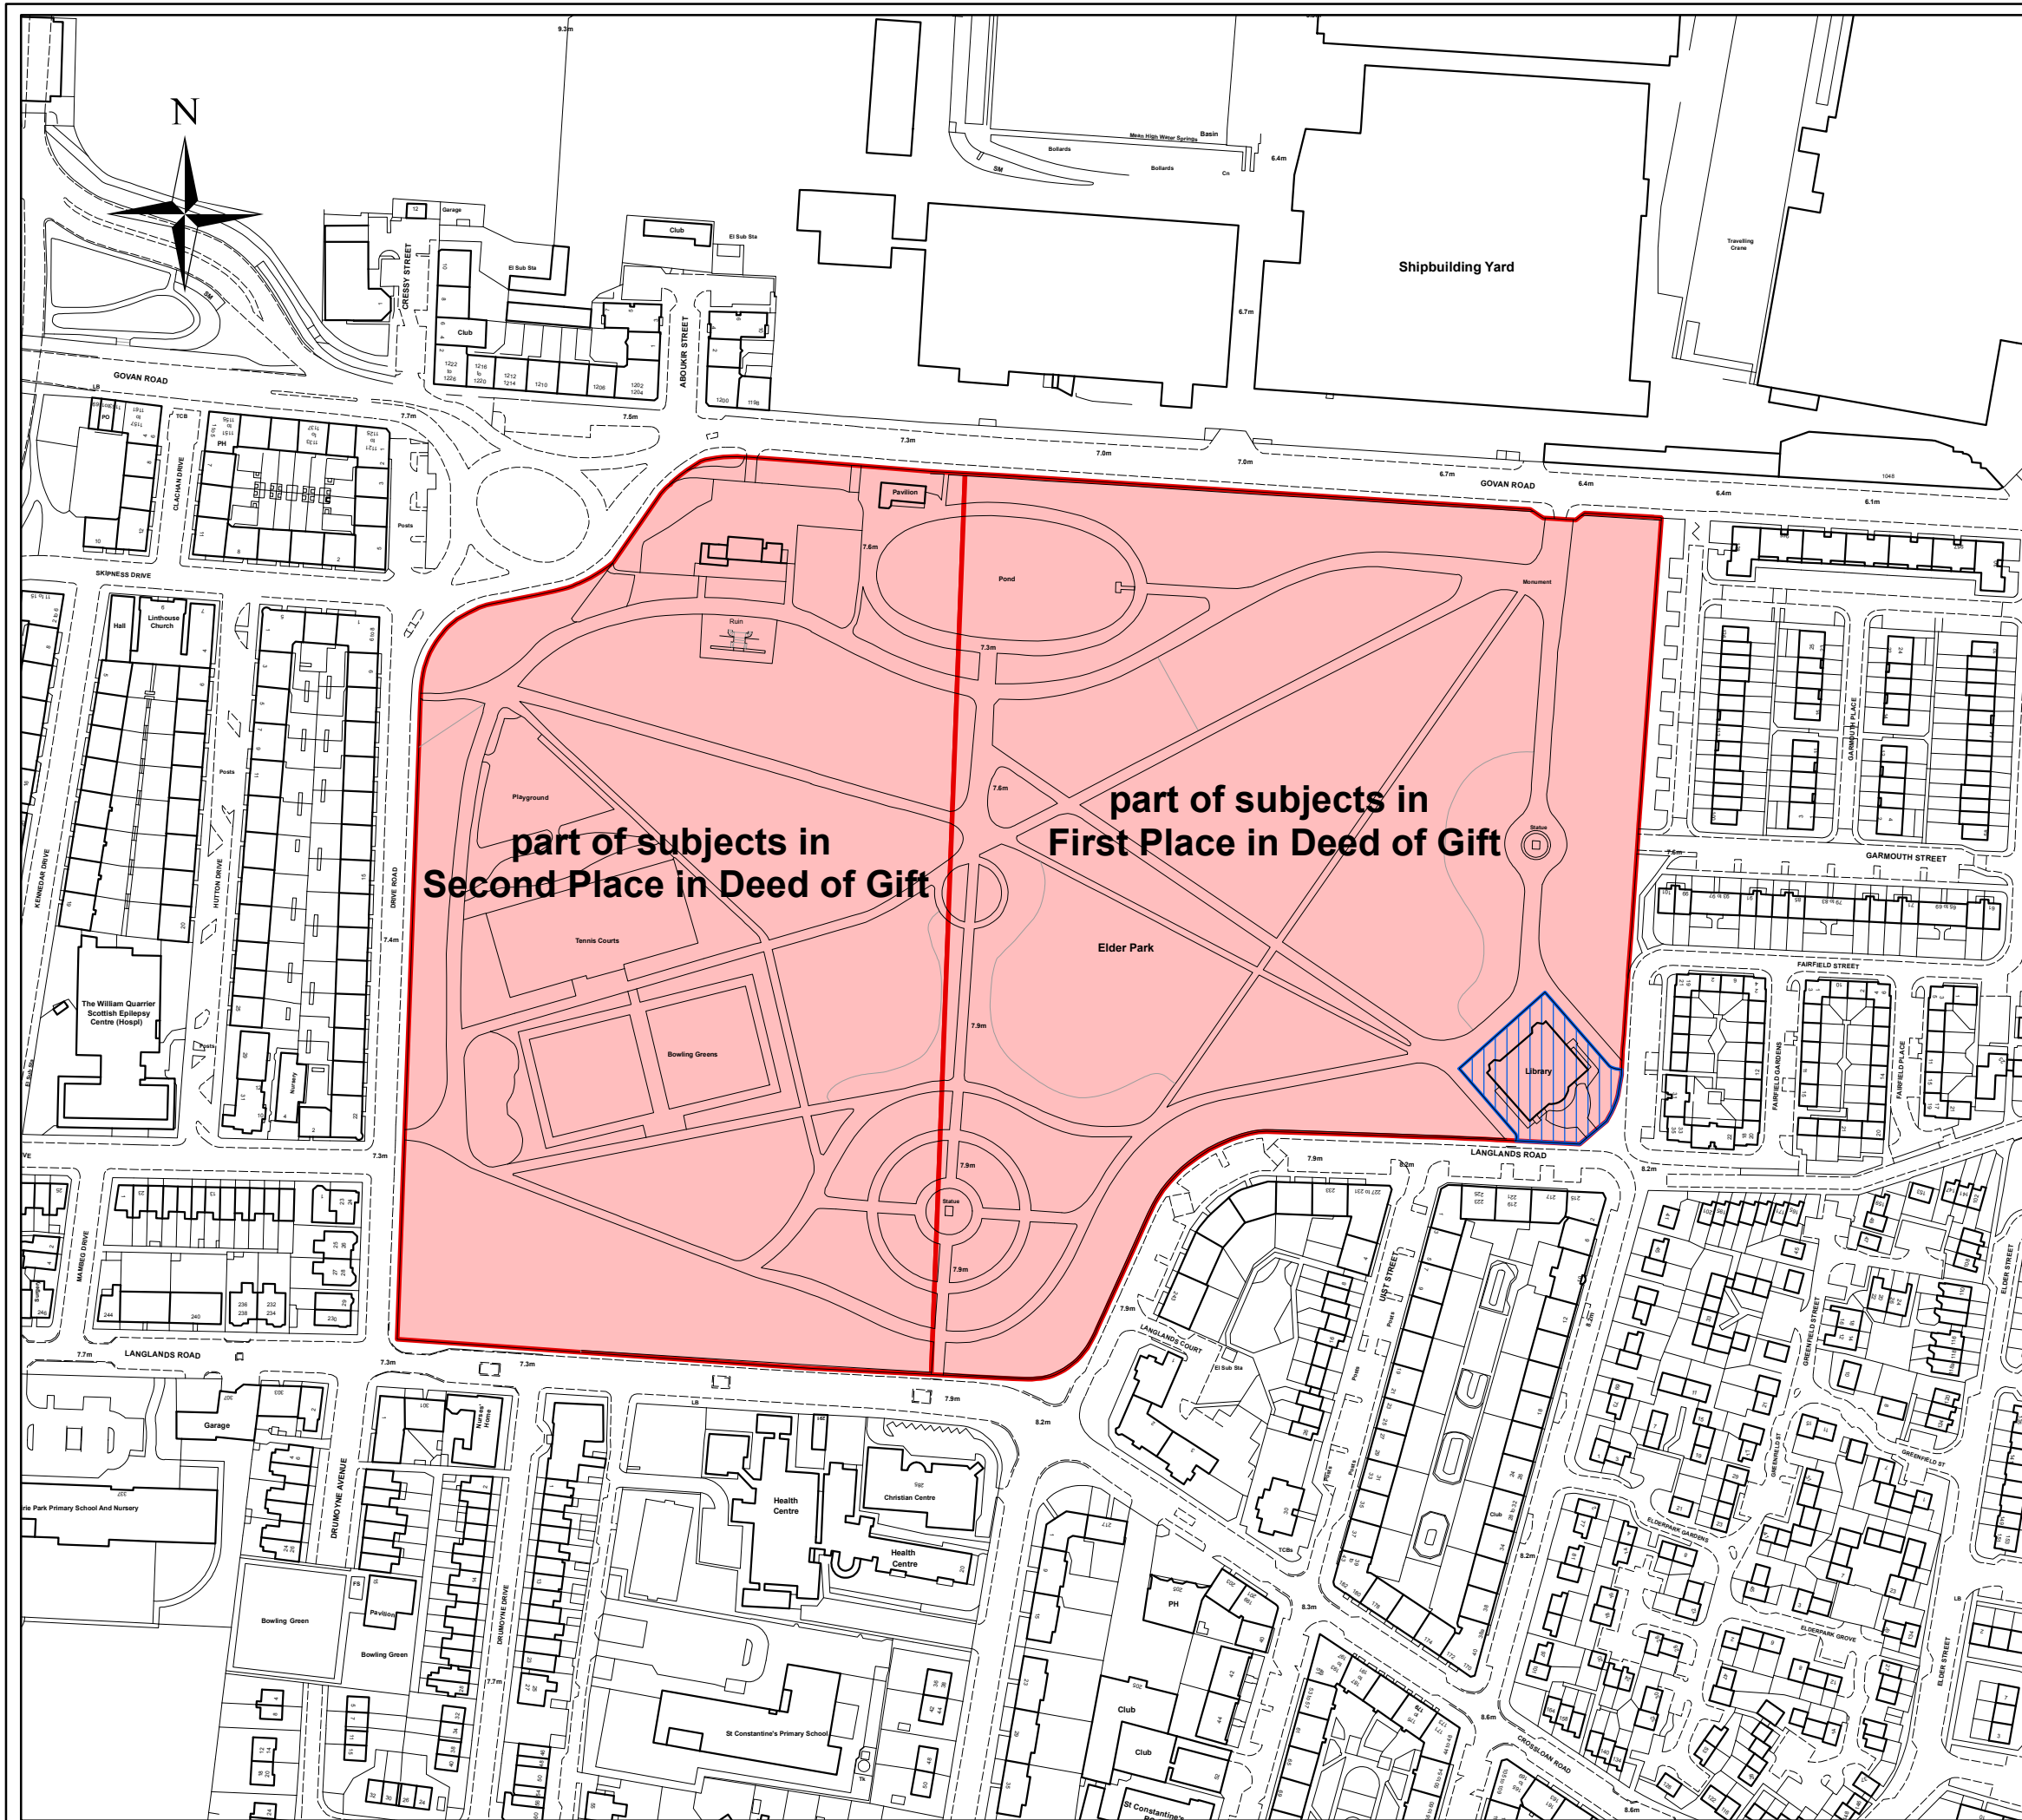

REF NO	76349		
SCALE	1:2,500 @ A3		
DRAWN BY	reidm1	DATE	25/08/2014
Reproduced by permission of Ordnance Survey on behalf of HMSO. © Crown Copyright and database right 2012. All rights reserved. OS Licence No 100023379. You are not permitted to copy, sub-license, distribute or sell any of this data to third parties in any form.			